

110 NW 1st Avenue
High Springs, Florida 32643



Telephone: (386) 454-1416
Facsimile: (386) 454-2126
Web: www.highsprings.us

CITY COMMISSION MEETING
AMENDED AGENDA
City Hall
110 N.W. 1st Avenue

OCTOBER 23, 2014

6:30 PM

CALL TO ORDER: MAYOR BYRAN D. WILLIAMS

INVOCATION: PASTOR BENTON MANGUEIRA
1ST UNITED METHODIST CHURCH

PLEDGE OF ALLEGIANCE: MAYOR BYRAN D. WILLIAMS

ROLL CALL: JENNY L. PARHAM, CITY CLERK

APPROVAL OF AGENDA

UNFINISHED BUSINESS

1. **CONSIDER ORDINANCE 2014 - 05**, AN ORDINANCE OF THE COMMISSIONERS OF THE CITY OF HIGH SPRINGS, FLORIDA AMENDING SECTION 66-2 "STREET CLOSINGS" OF THE HIGH SPRINGS CODE OF ORDINANCES; PROVIDING FOR PUBLIC NOTICE VIA SIGNAGE ON THE STREET; PROVIDING FOR CODIFICATION; REPEALING ANY INCONSISTENT PROVISIONS; PROVIDING FOR SEVERABILITY; AND PROVIDING AN EFFECTIVE DATE.
 - A. MAYOR OPENS PUBLIC HEARING FOR PUBLIC INPUT.
 - B. MAYOR CLOSSES PUBLIC HEARING.
 - C. DISCUSSION AND CONSIDERATION IN PASSING OF ORDINANCE 2014-05 ON SECOND AND FINAL READING.

2. **CONSIDER ORDINANCE 2014-06**, AN ORDINANCE OF THE CITY OF HIGH SPRINGS, FLORIDA, CLOSING AS A PUBLIC RIGHT OF WAY, VACATING AND ABANDONING PORTIONS OF CERTAIN PLATTED ROADS IN RIVER VIEW SUBDIVISION WITHIN THE CITY LIMITS OF HIGH SPRINGS, FLORIDA; PROVIDING FOR CONFLICT; AND PROVIDING AN EFFECTIVE DATE
 - A. MAYOR OPENS PUBLIC HEARING FOR PUBLIC INPUT.
 - B. MAYOR CLOSSES PUBLIC HEARING.
 - C. DISCUSSION AND CONSIDERATION IN PASSING OF ORDINANCE 2014-06 ON SECOND AND FINAL READING.

**AGENDA
CITY COMMISSION MEETING
OCTOBER 23, 2014
PAGE 2 OF 2**

CITIZEN REQUESTS AND COMMENTS – FOR ISSUES NOT ON AGENDA (PLEASE GIVE YOUR NAME FOR THE RECORD – LIMIT COMMENTS TO 5 MINUTES)

NEW BUSINESS

- 1. CONSIDER REQUEST BY OLEN BARBER FOR CONTINUED USE OF THE CIVIC CENTER THROUGH DECEMBER FOR THE SENIORS PROGRAM.**
- 2. CONSIDER ORDINANCE 2014-07, AN ORDINANCE AMENDING THE ADOPTED 2013/2014 FISCAL YEAR BUDGET OF THE CITY OF HIGH SPRINGS; PROVIDING AN EFFECTIVE DATE.**
 - A. DISCUSSION AND CONSIDERATION IN PASSAGE OF ORDINANCE 2014-07 ON FIRST READING.**
- 3. CONSIDER APPROVAL OF AMENDMENT #1 TO THE WORK ORDER FOR ROADWAY MAINTENANCE WITH ALACHUA COUNTY.**

CITY ATTORNEY REPORT/UPDATE

CITY MANAGER REPORT/UPDATE

COMMENTS AND CONCERNS:

- 1. COMMISSIONERS**
- 2. MAYOR**

MOTION TO ADJOURN

PLEASE NOTE: PURSUANT TO SECTION 286.0105, FLORIDA STATUTES, IF A PERSON DECIDES TO APPEAL ANY DECISION MADE BY THE CITY COMMISSION WITH RESPECT TO ANY MATTER CONSIDERED DURING THIS MEETING, HE OR SHE WILL NEED TO ENSURE THAT A VERBATIM RECORD OF THE PROCEEDINGS IS MADE, WHICH RECORD INCLUDES THE TESTIMONY AND EVIDENCE UPON WHICH THE APPEAL IS TO BE BASED. IN ACCORDANCE WITH THE AMERICANS WITH DISABILITIES ACT, A PERSON WITH DISABILITIES NEEDING ANY SPECIAL ACCOMMODATIONS TO PARTICIPATE IN CITY COMMISSION MEETINGS, SHOULD CONTACT THE OFFICE OF THE CITY CLERK, 110 N.W. 1ST AVENUE, HIGH SPRINGS, FLORIDA 32643, TELEPHONE (386) 454-1416.

DATE: 10/7/2014
 PROJECT NUMBER: N/A

REVISION NO. 1
 PROJECT MILES: 1.1

PROJECT NAME: High Springs Amendment 1

PROJECT DESC: Chip Seal

1 ITEM #	2 BID ITEM	3 BID QUANTITIES	4 UNIT PRICE	5 BID AMOUNT 3 X 4
NW 207 ST, NW 215 TER, NW 196 AV, & NW 200 AV - Length: 1.1 miles (11,616 SY)				
1	Limerock	2038 TN	\$ 10.75	\$ 21,908.50
2	Stone	244 TN	\$ 33.83	\$ 8,254.52
3	Chip Seal Oil	9547 GAL	\$ 3.05	\$ 29,118.35
4	Sand	58 TN	\$ 31.48	\$ 1,825.84
5	Fog Seal Oil	1746 GAL	\$ 2.23	\$ 3,893.58
6	Misc Expenses	1.1 MI	\$ 2,500.00	\$ 2,750.00
7	Pipe	1 LS	\$ 500.00	\$ 500.00
	Materials Subtotal			\$ 68,250.79
	Personnel			
8	Equipment & Labor	6 DA	\$ 5,250.00	\$ 31,500.00
9	Administration	3 %	\$ 997.51	\$ 2,992.52
	Personnel Subtotal			\$ 34,492.52
TOTAL NOT TO EXCEED				\$ 102,743.31 \$102,500.00

Mr Booth
 Chip Seal
 for additional
 roads

may want to talk to Dave

HighSprings-WO1-Amend1.pdf

Out of Office Open End now Vacation Settings

Mail

COMPOSE

Chip Seal Amendment

Inbox

Inbox (4,143)

Starred

Important

Sent Mail

Drafts (46)

[imap]/Drafts

ADS

ATTORNEY

CDBG

City Manager

Commission

Deleted Items/

Dept. of Labor

Election

Employment

Follow up

Inbox/

INBOX/ADS

Search people

- Byran Williams
- Sue Weller
- Angela Robertson
- Angela Stone
- Bob Bamas
- Bruce R Gillingham
- Ed Booth

Brian Singleton

to abooth, me

Mr. Booth:

As requested, attached is the estimate to chip seal the estimate. If the cost is acceptable, please execu

The crew is scheduled to place the chip seal surface

If you have any questions, please let me know.

Regards,

Brian M. Singleton, E.I.

Transportation Engineering Manager

Alachua County Public Works

5620 NW 120th Lane

Gainesville, FL 32653

352.548.1306 (Desk)

352.260.7830 (Mobile)

352.337.6243 (Fax)

bsingleton@alachuacounty.us

Office Hours: Mon - Thurs, 7:00a to 5:30p

3 Attachments



Click here to Reply, Reply to all, or Forward

Work Order Amendment- City of High Springs Capital Ma Interlocal

Date Original Work Order Executed: February 19, 2014

Work Order #: 1

Amendment #: 1

Description of additions and changes:

11. The County shall surface treat (See Attachment "B" - Typica NW 196th Ave from NW 212th St east, continuing along NW 215th Ter to NW 196th Ave, a distance of approximately 1 "E" - Location Map).
12. The County shall install cross drain near the intersection of NW St.

Original Work Order Price:	\$445,000.00
Total of Prior Approved Changes:	\$0.00
Amount of Change in Work Order:	\$102,500.00
New Work Order Price with Amendment:	\$547,500.00

Original Completion Date: May 2014 contingent upon suitable weather
New Completion Date: December 2014 contingent upon suitable weath

Witness: _____

By: _____

Print: _____

Title: _____

CITY OF HIGH S

By: _____

Print: _____

Title: City Manage

Witness: _____

By: _____

Print: _____

Title: _____

ALACHUA COU

By: _____

Print: _____

Title: Public Work



Work Order – City of High Springs Capital Maintenance of Roadways Interlocal

Work Order #: 1

Date: 6 February 2014

County: Alachua County, a political subdivision of the State of Florida.

City: City of High Springs, a Florida municipal corporation.

Execution of the Work Order by the County and the City shall serve as mutually acceptable authorization for the County and the City to provide for the above project, services as set out in the Scope of Services shown below, to certain Agreement of January 14, 2014 between the County and the City and further delineated in the specifications, conditions and requirements stated as follows; attachments hereto are made a part hereof:

1. The County shall overlay with one-inch of asphalt from face of curb to face of curb, approximately 46 feet in width, the segment of NW 1st Street starting from the pavement joint immediately south of US 27 and continuing approximately 0.05 miles south to the commencement of the bulb out north of Railroad Ave (see Attachment "A" – Location Map).
2. The City shall prohibit parking on NW 1st St within the project limits. The County shall provide the City a two week notice on any planned activities to provide the City ample time to prohibit parking.
3. The County shall not be responsible for re-striping any pavement markings on NW 1st Street.
4. The County shall surface treat (See Attachment "B" – Typical Section) the segment of NW 158th Avenue from US 27/41 to NW 256th Way, continuing along NW 256th Way to NW 160th Place and continuing along NW 160th Place to its terminus, a distance of approximately 1.51 miles (See Attachment "C" – Location Map).
5. The County shall surface treat (See Attachment "B" – Typical Section) the segment of NW 222nd St from NW 174th Ave to NW 154 Place, continuing along NW 154 Place to NW 214 Ter and continuing along NW 214 Ter to the end of City ownership, a distance of approximately 2.21 miles (See Attachment "C" – Location Map).
6. The County shall surface treat (See Attachment "B" – Typical Section) the segment of NW 215 Ter from NW 190th Ave to NW 196th Ave, continuing along NW 196th Ave to NW 212th St and continuing along NW 212th St to NW 190th St, a distance of approximately 1.03 miles (See Attachment "D" – Location Map).
7. Unknown subsurface conditions may require work in excess of Attachment "A." Additional materials for base and minor drainage modifications are included in the not-to-exceed cost.
8. The City shall trim the trees and canopy adjacent to and above the construction limits to the County requested specification prior to the application of the surface treatment.

9. The City shall supply water (reclaimed or potable) for use on the roadways in this work order at no charge to the County.
10. The City shall provide the County names of property owners willing to provide a laydown yard for the surface treatment roadways.

The County and City shall provide said services pursuant to this Work Order, its attachments and the above-referenced Agreement, which is incorporated herein by reference as if it had been set out in its entirety. Whenever the Work Order conflicts with said Agreement, the Agreement shall prevail.

TIME FOR COMPLETION: The work authorized by this Work Order shall be commenced upon March 2014 and will end May 2014 contingent upon suitable weather.

METHOD OF COMPENSATION: The City shall reimburse the County the actual cost of the work up to but not exceeding \$445,000.

The City shall make payment to the County in strict accordance with the payment terms of the above-referenced Agreement.

IN WITNESS WHEREOF, the parties hereto have made and executed this Work Order on this 19th day of February, 2014, for the purposes stated herein.

Witness:

By: Jenny L. Parham

Print: Jenny L. Parham

Title: City Clerk

CITY OF HIGH SPRINGS, FLORIDA

By: [Signature]

Print: Edwin Booth

Title: City Manager

Witness:

By: Will Dale

Print: WILLIAM D. CIRILANO


Title: COUNTY ENGINEER

ALACHUA COUNTY, FLORIDA

By: [Signature]


Print: Kenneth Join

Title: Public Works Director

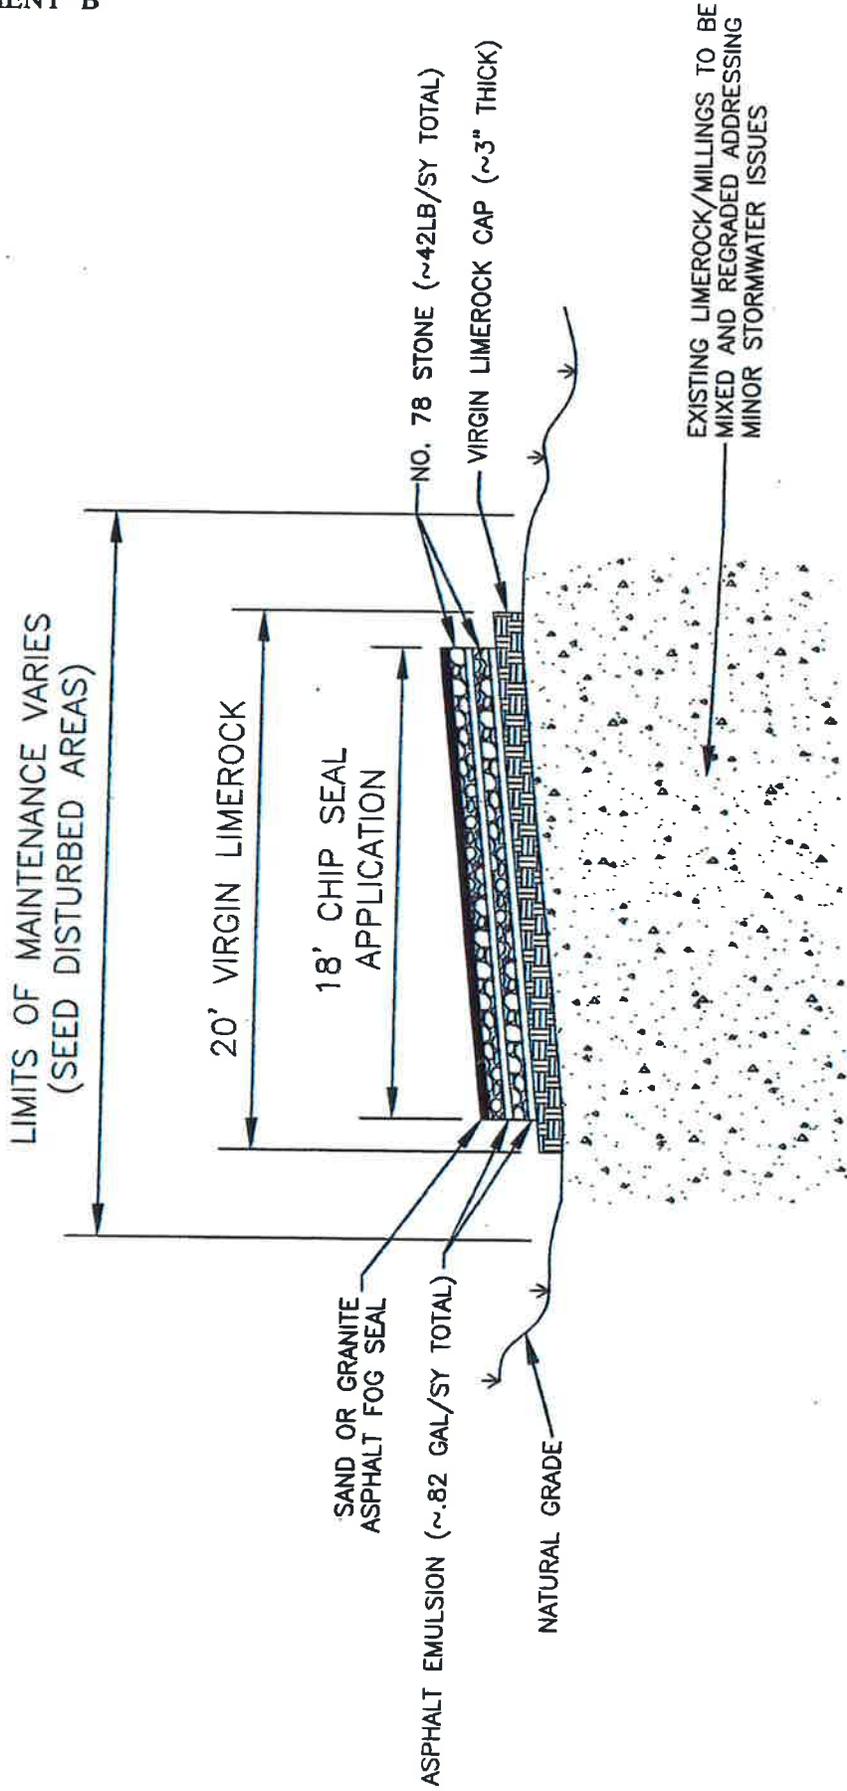


DOUBLE CHIP SEAL APPLICATION
TYPICAL SECTION
NOT TO SCALE

Attachment "C" Location Map High Springs Alachua County, FL

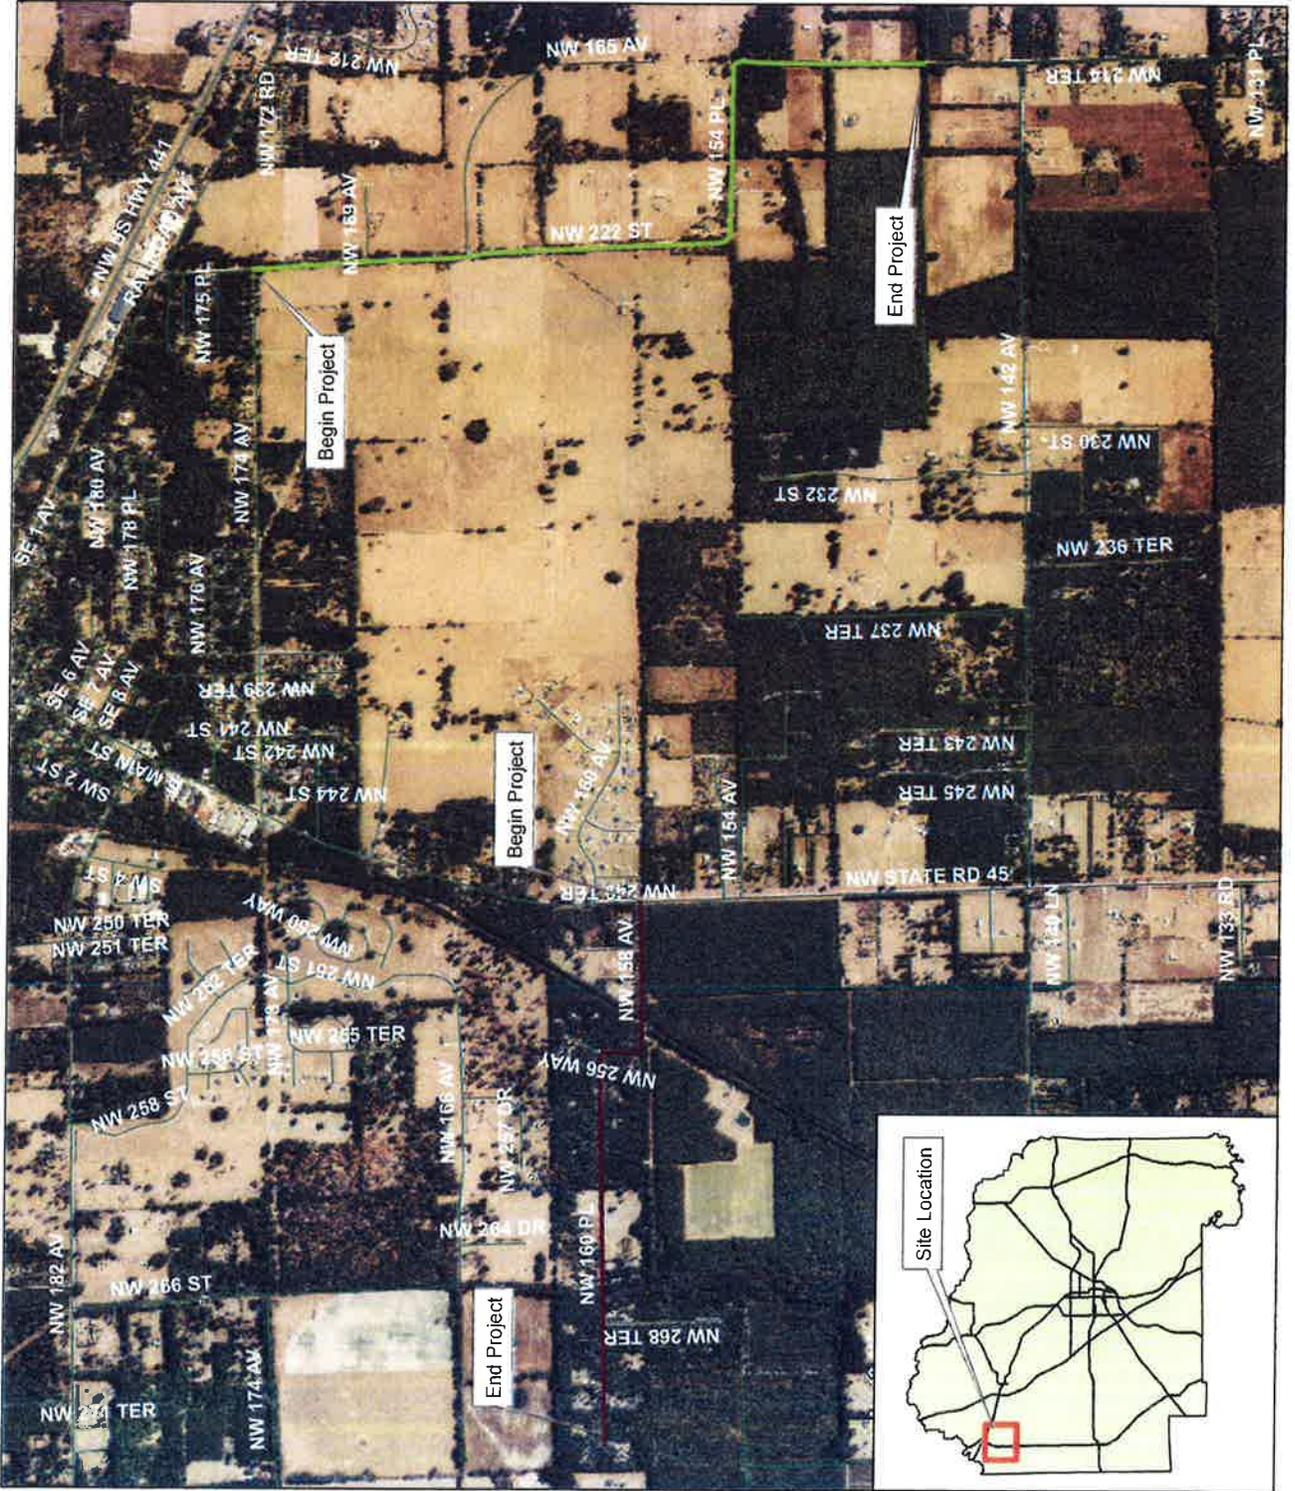


Legend

-  NW 222 St / 154 Pl / 214 Ter
-  NW 158 Ave / 256 Way / 160 Pl

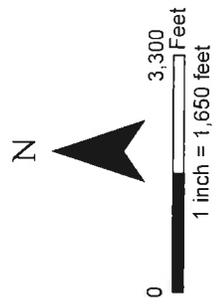

Prepared by: Brian Singleton
 Agency: Alachua County Public Works
 Date: January 29, 2014

Attachment "D"
Location Map
High Springs
Alachua County, FL

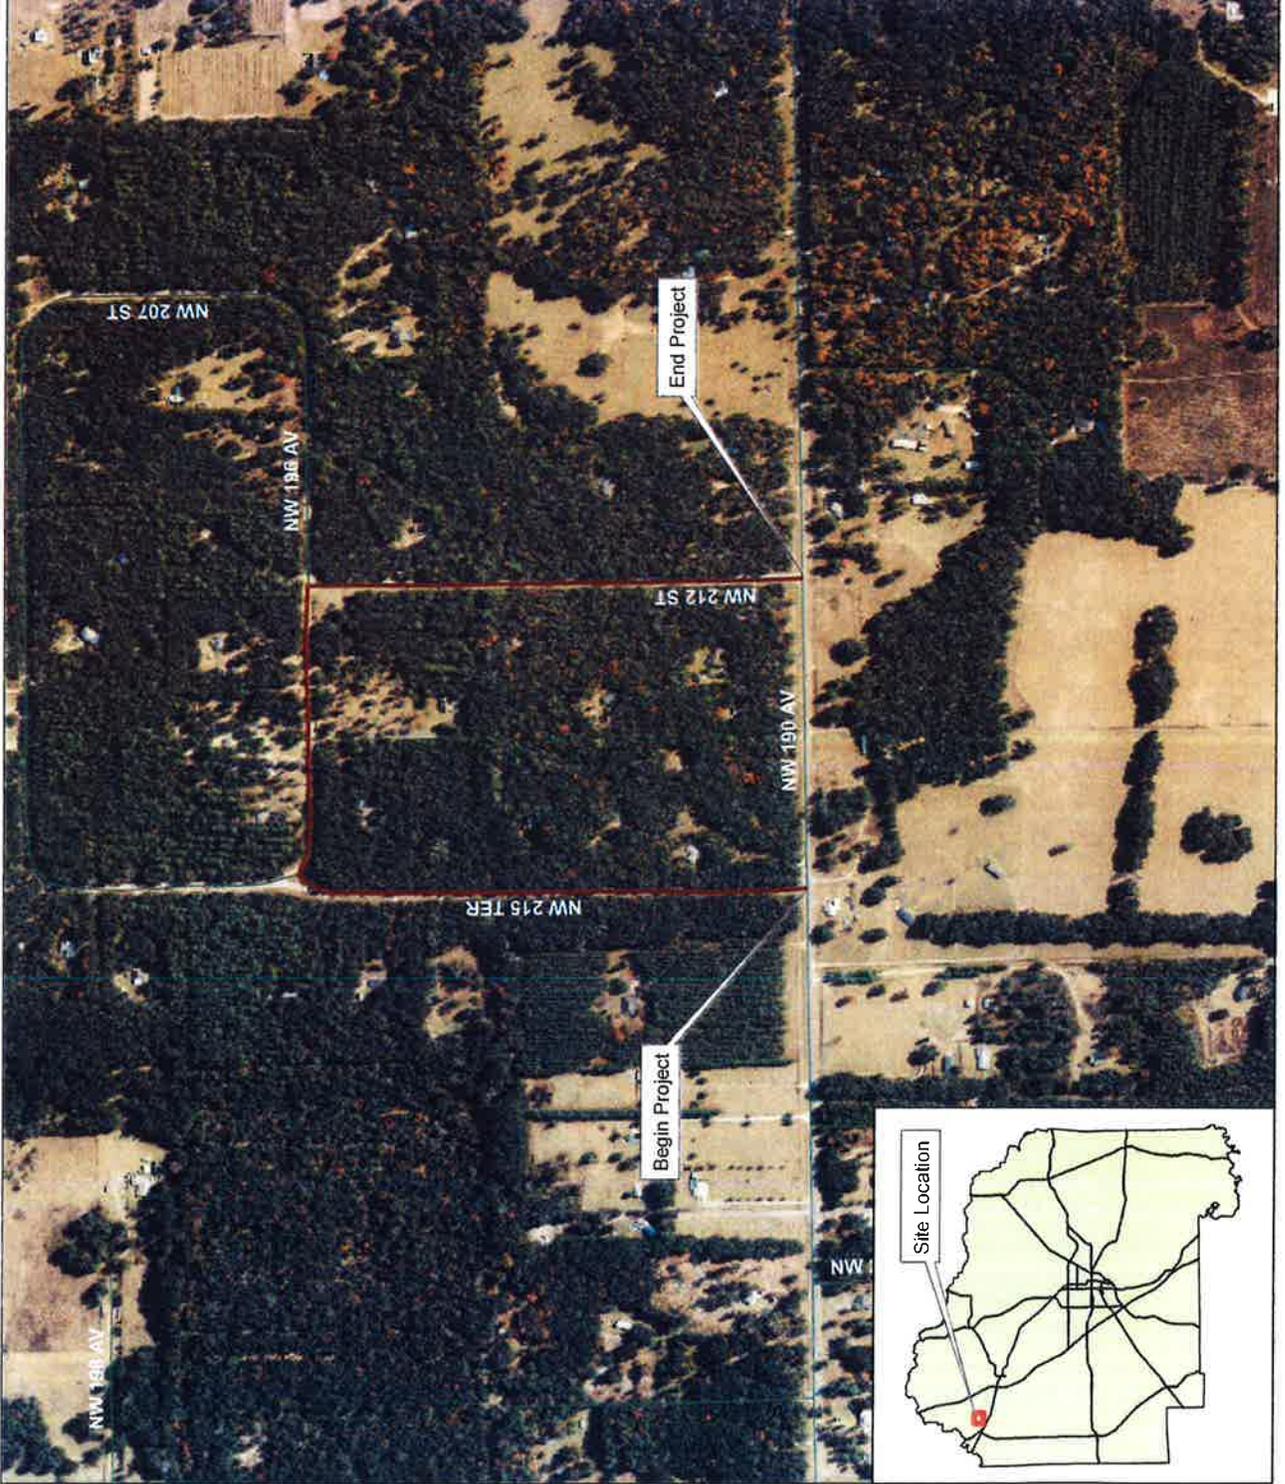


Legend

— NW 215 Ter / 196 Ave / 212 St




Prepared by: Brian Singleton
Agency: Alachua County Public Works
Date: January 29, 2014

Attachment "E" Location Map High Springs Alachua County, FL

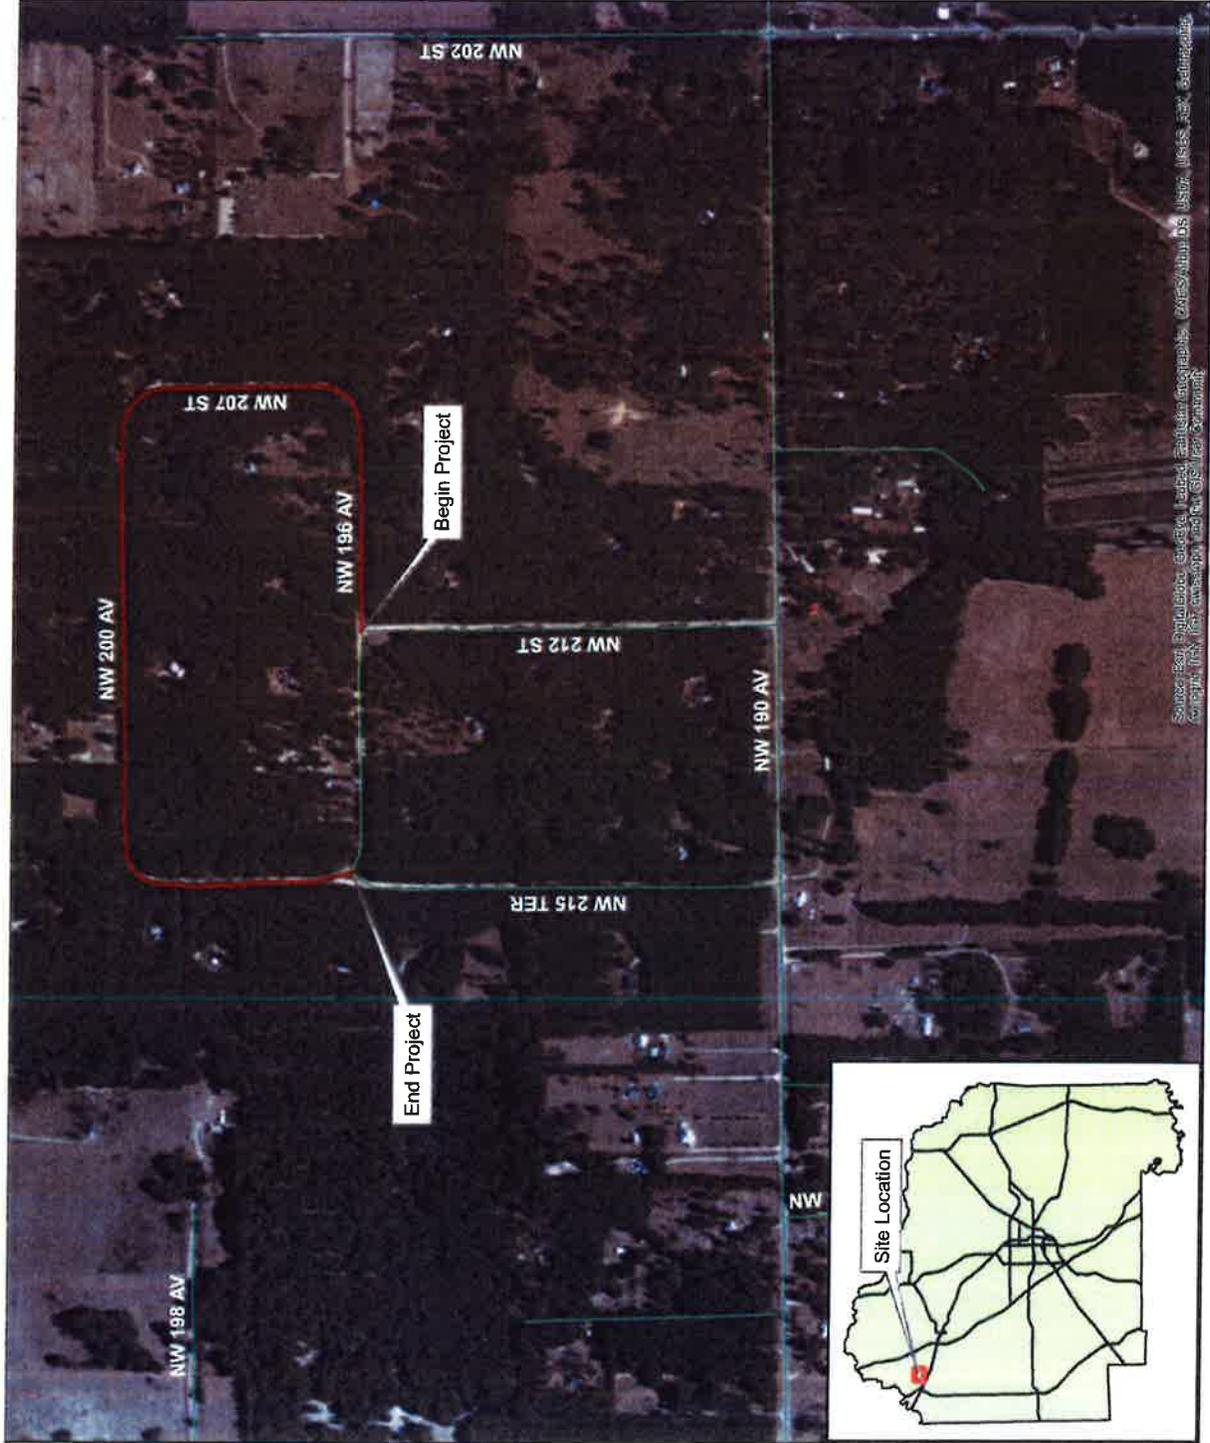

Legend

— NW 215 Ter / Deese Dr / NW 207 St

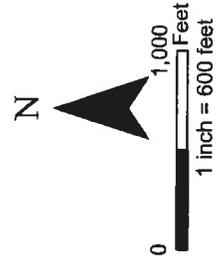

Prepared by: Trevor Bradley
Agency: Alachua County Public Works
Date: October 7, 2014

Work Order Amendment– City of High Springs Capital Maintenance of Roadways Interlocal

Date Original Work Order Executed: February 19, 2014

Work Order #: 1

Amendment #: 1

Description of additions and changes:

11. The County shall surface treat (See Attachment “B” – Typical Section) the segment of NW 196th Ave from NW 212th St east, continuing along NW 207th St, NW 200th Ave & NW 215th Ter to NW 196th Ave, a distance of approximately 1.1 miles (See Attachment “E” – Location Map).
12. The County shall install cross drain near the intersection of NW 196th Ave at NW 212th St.

Original Work Order Price:	\$445,000.00
Total of Prior Approved Changes:	\$0.00
Amount of Change in Work Order:	\$102,500.00
New Work Order Price with Amendment:	\$547,500.00

Original Completion Date: May 2014 contingent upon suitable weather.

New Completion Date: December 2014 contingent upon suitable weather.

CITY OF HIGH SPRINGS, FLORIDA

Witness:

By: _____

Print: _____

Title: _____

By: _____

Print: _____

Title: City Manager

ALACHUA COUNTY, FLORIDA

Witness:

By: _____

Print: _____

Title: _____

By: _____

Print: _____

Title: Public Works Director